
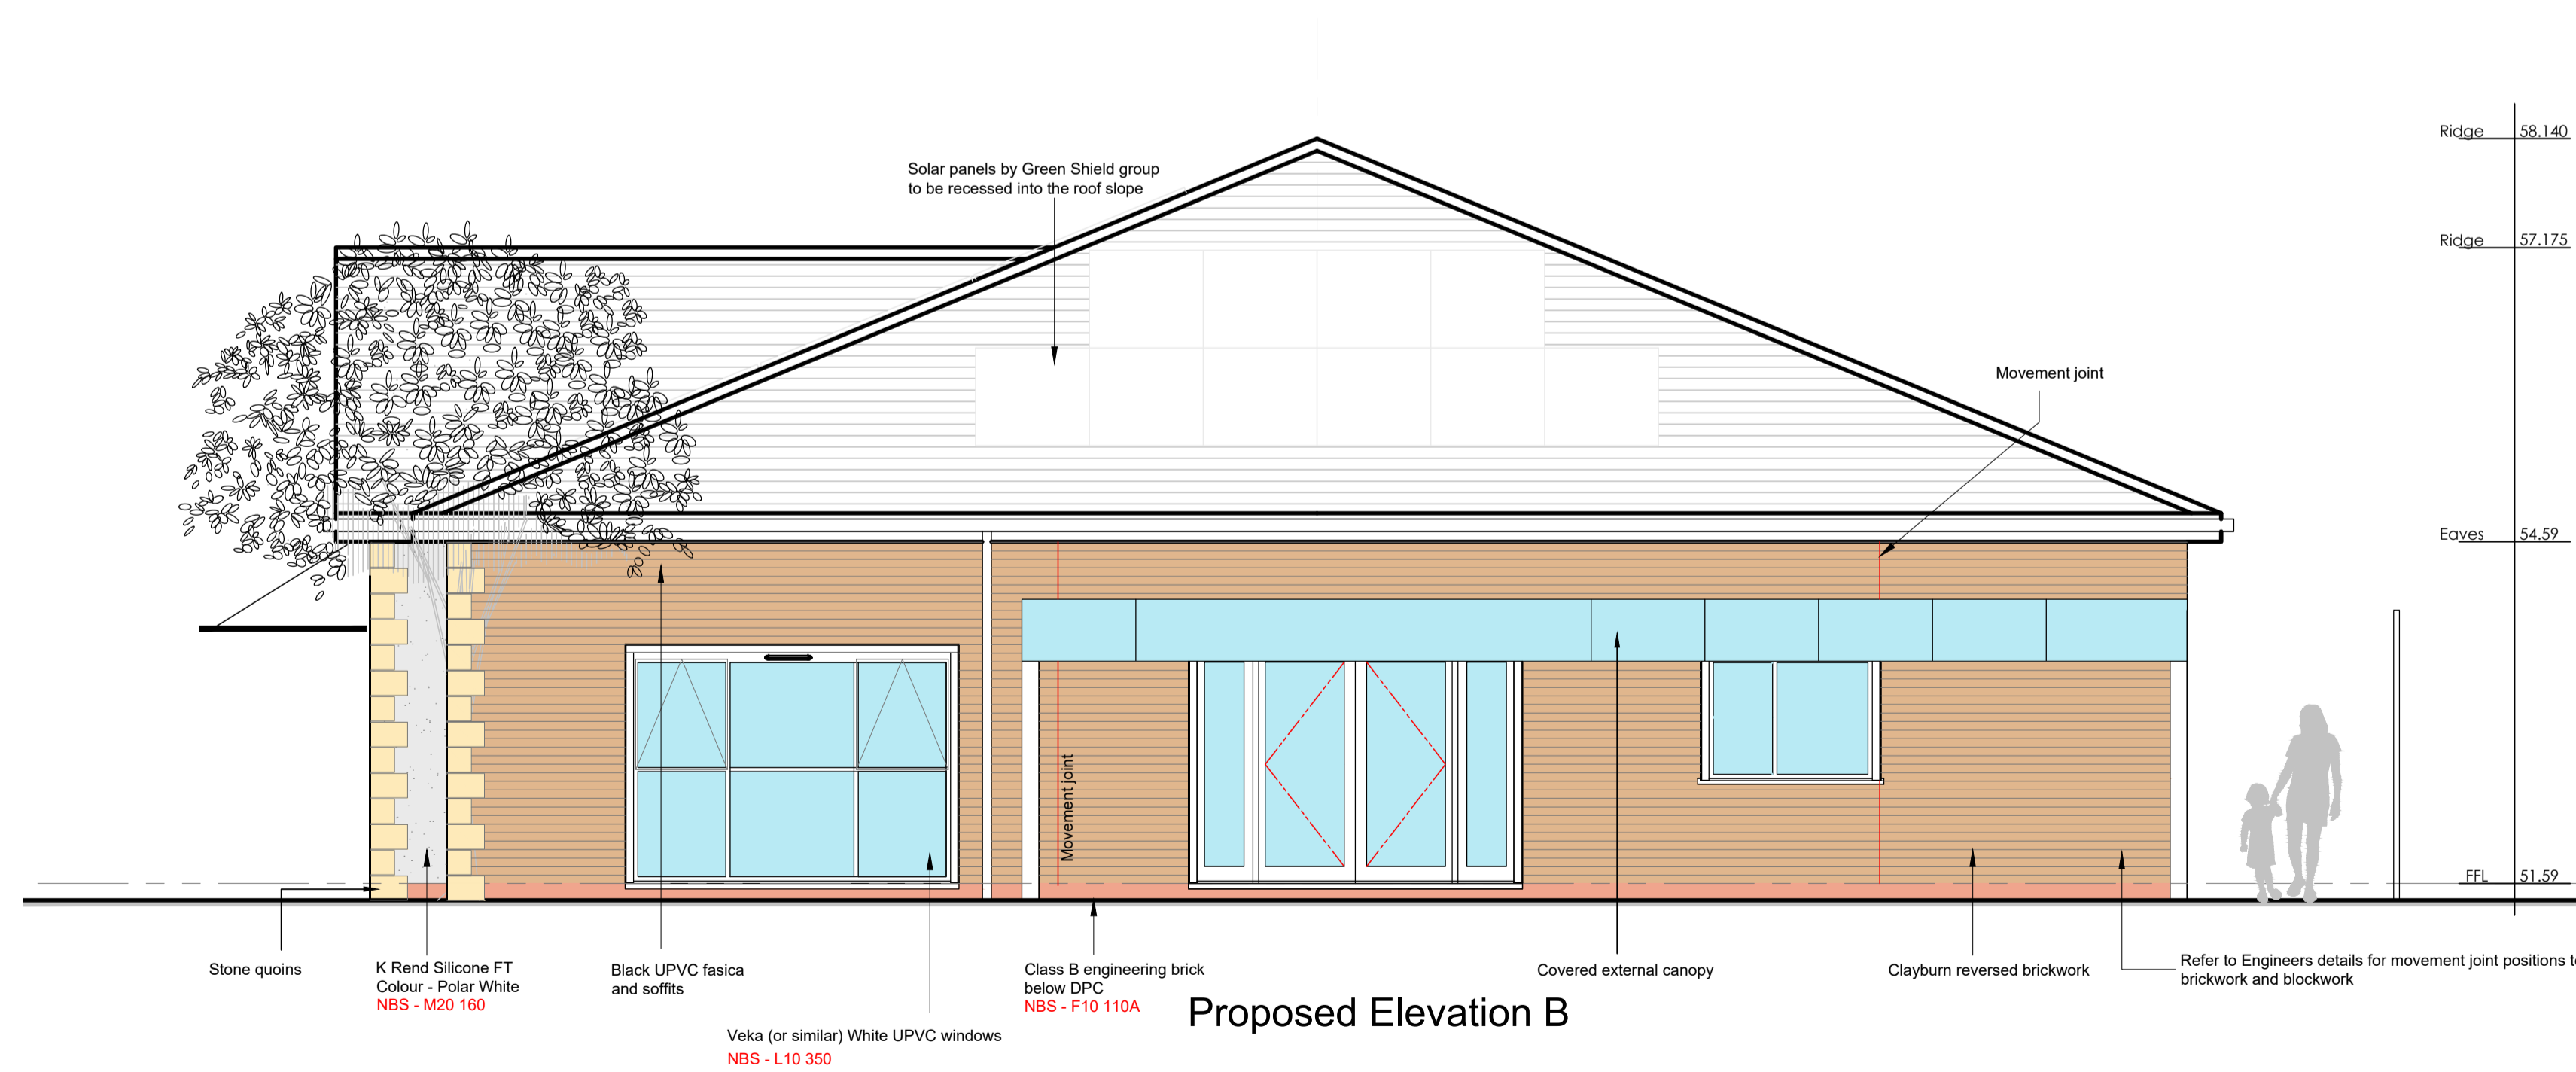
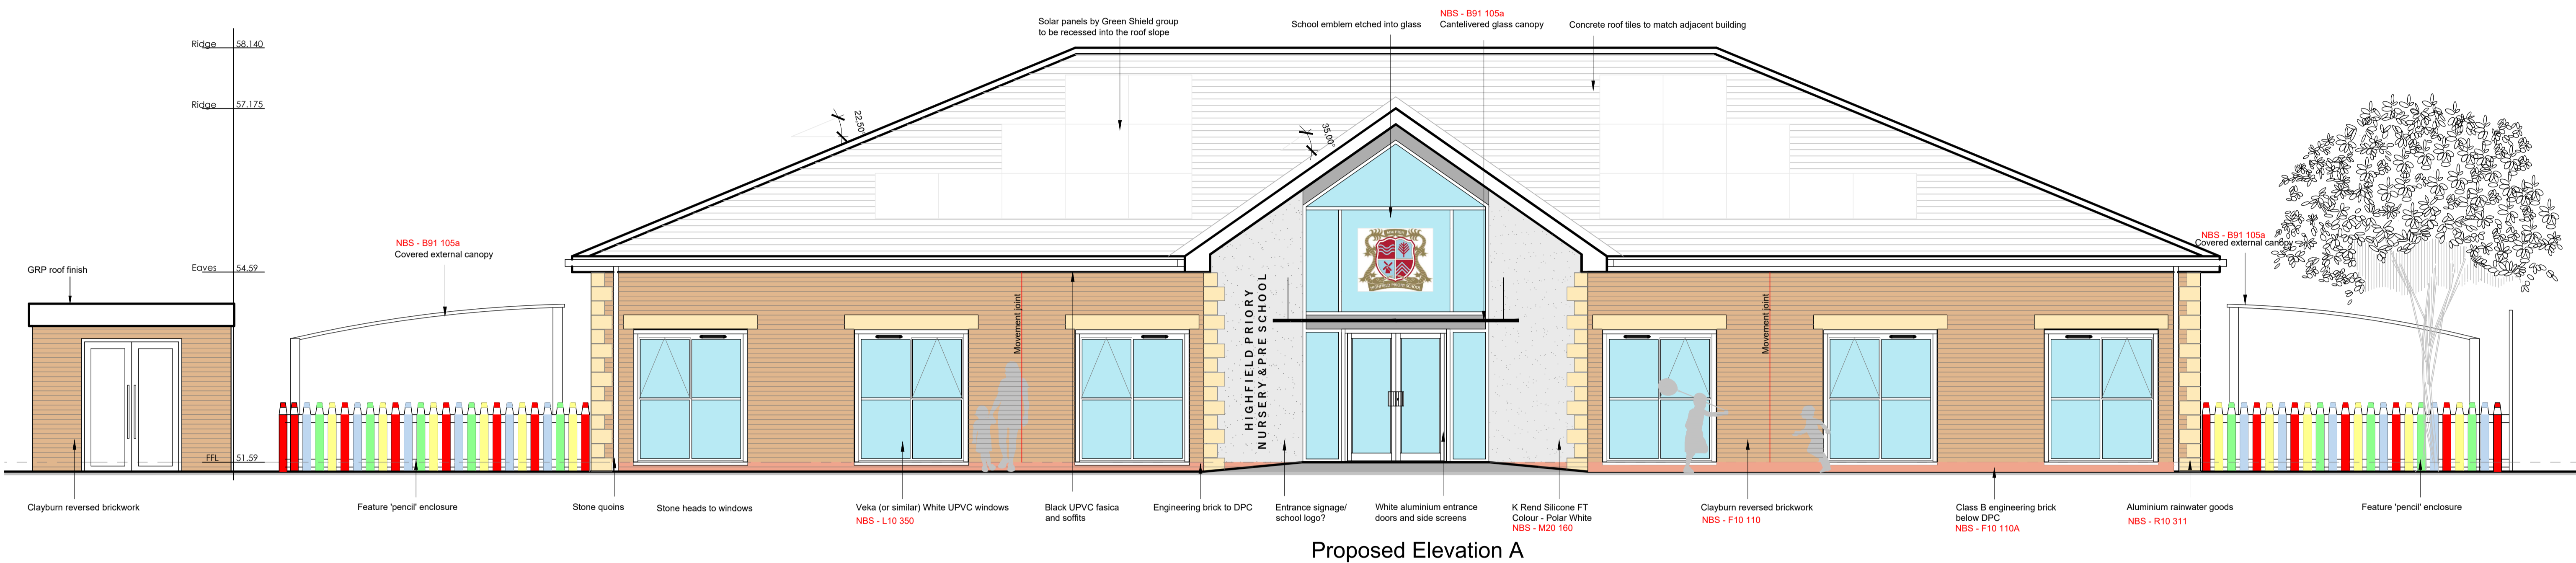


1) All dimensions shown on this drawing are in meters/millimeters unless otherwise noted.
 2) The contractor is to confirm all dimensions on site prior to commencing work and advise of any discrepancies immediately to the Architect.

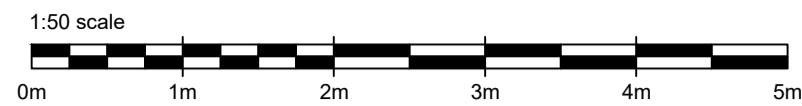

TENDER

OGDEN DESIGN CONSULTANTS

T : 07968493550
 E : RYAN@OGDENDESIGN.CO.UK
 W : WWW.OGDENDESIGNCONSULTANTS.CO.UK

PROJECT
Highfield Priory School
 Fulwood Row
 Preston
 PR2 5RW

DRAWING TITLE
Proposed Elevations Sheet 1 of 2

DATE **September 2023** DRAWN BY **RCO**

SCALE **1:50 @A1** CHECKED **RO**

DWG No **1320- (L02)100** REVISION **-**